

USDA Rural Development Construction Sign

In accordance with attached Exhibit A, the Contractor on Section(s) _____, _____ of the project shall each erect (one) (two) sign(s) at a prominent location(s) on the project when construction begins.

The sign design, as shown on Exhibit A, is in three formats located at www.usda.gov/rus/water/ees/englib/contract.htm. This document may be edited by project engineers to include specific project information.

USDA Rural Development will not approve plans and specifications until the sign detail is included in the appropriate contracts.

If funding from other Federal or a State Agency is being provided and a project sign is required by that funding source, the Community Programs Director may modify the standard project sign as determined appropriate. Sign details may also be modified to show multiple contractors, but typically only Prime Contractors should be shown.


The contractor will remove the temporary construction sign(s) when all construction has been completed.

American Recovery and Reinvestment Act of 2009 (ARRA) Projects

Exhibit B will be used for all ARRA projects in place of the standard construction sign on Exhibit A.

o O o

TEMPORARY CONSTRUCTION SIGN FOR RURAL DEVELOPMENT PROJECTS

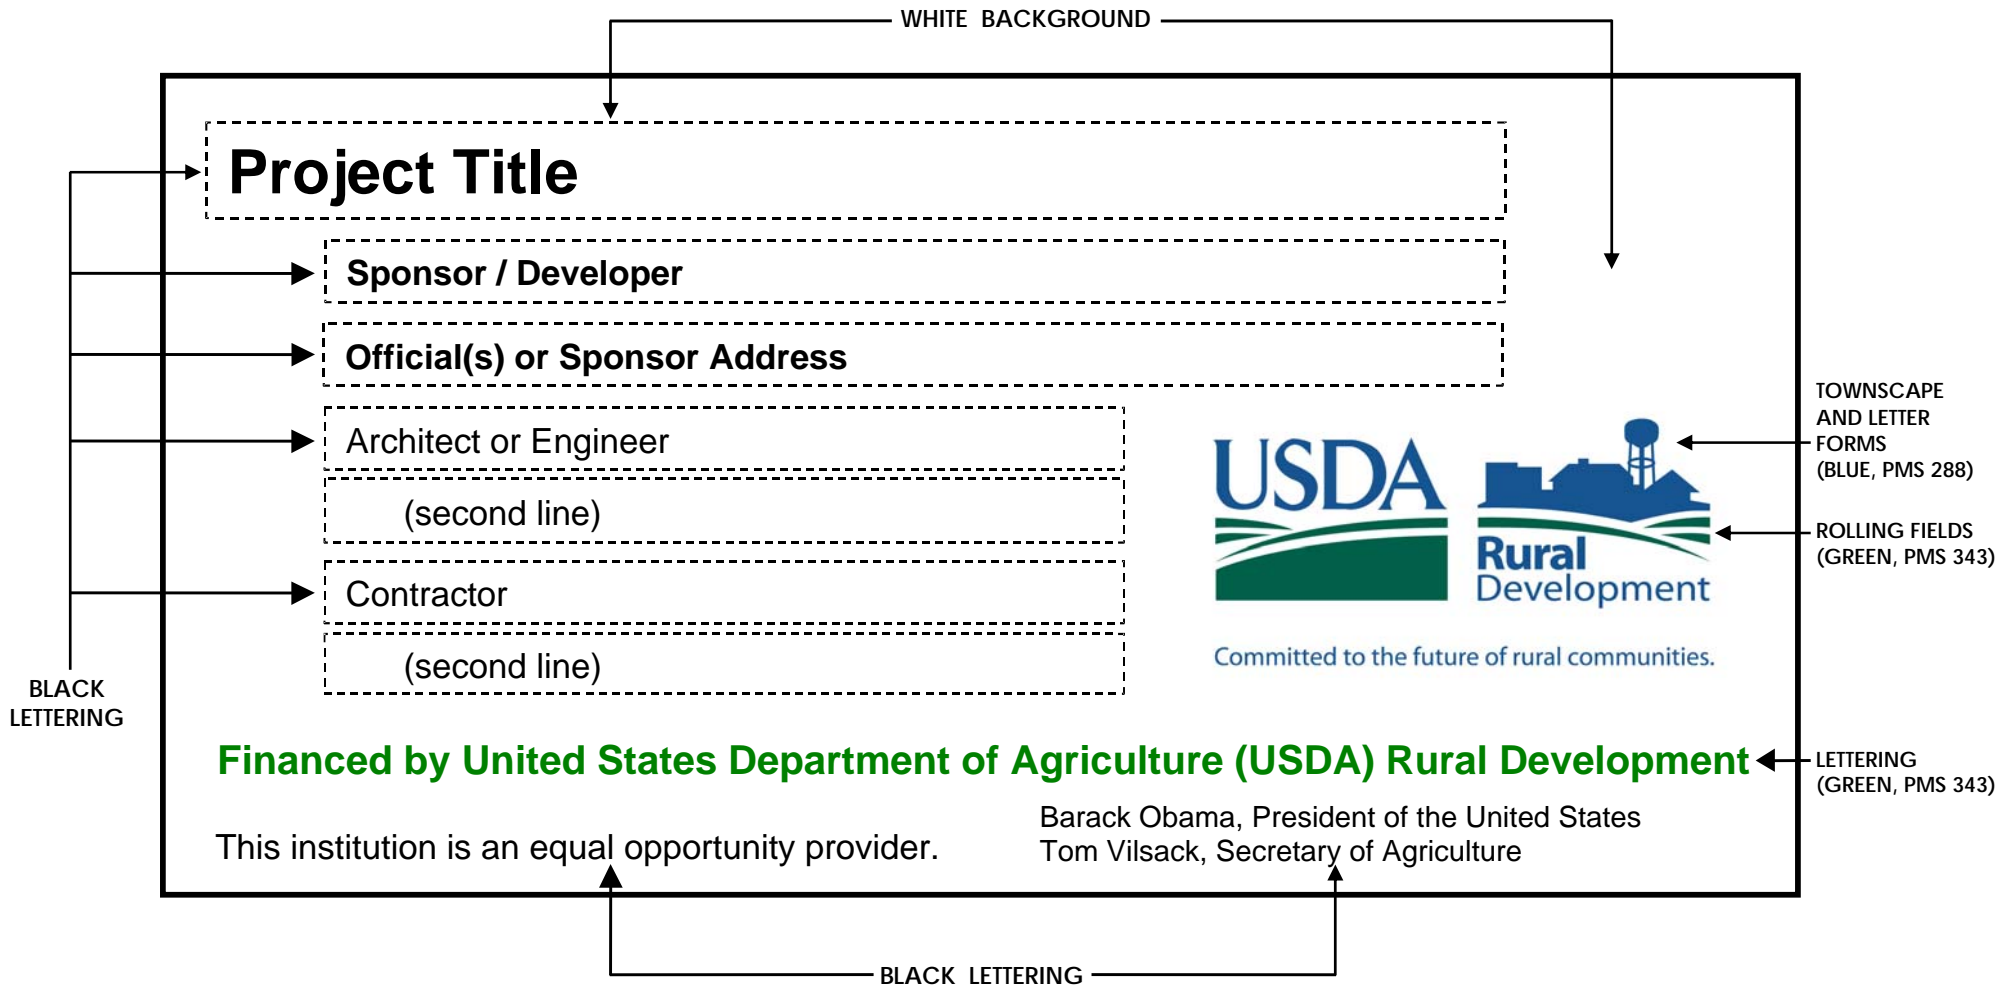


SIGN DIMENSIONS: 1200 mm x 2400 mm x 19 mm (approx. 4' x 8' x 3/4")
PLYWOOD PANEL (APA RATED A-B GRADE-EXTERIOR)

<http://www.usda.gov/rus/water/ees/englib/contract.htm>

(02/25/09) PN432

AMERICAN RECOVERY AND REINVESTMENT ACT TEMPORARY CONSTRUCTION SIGN FOR USDA RURAL DEVELOPMENT PROJECTS

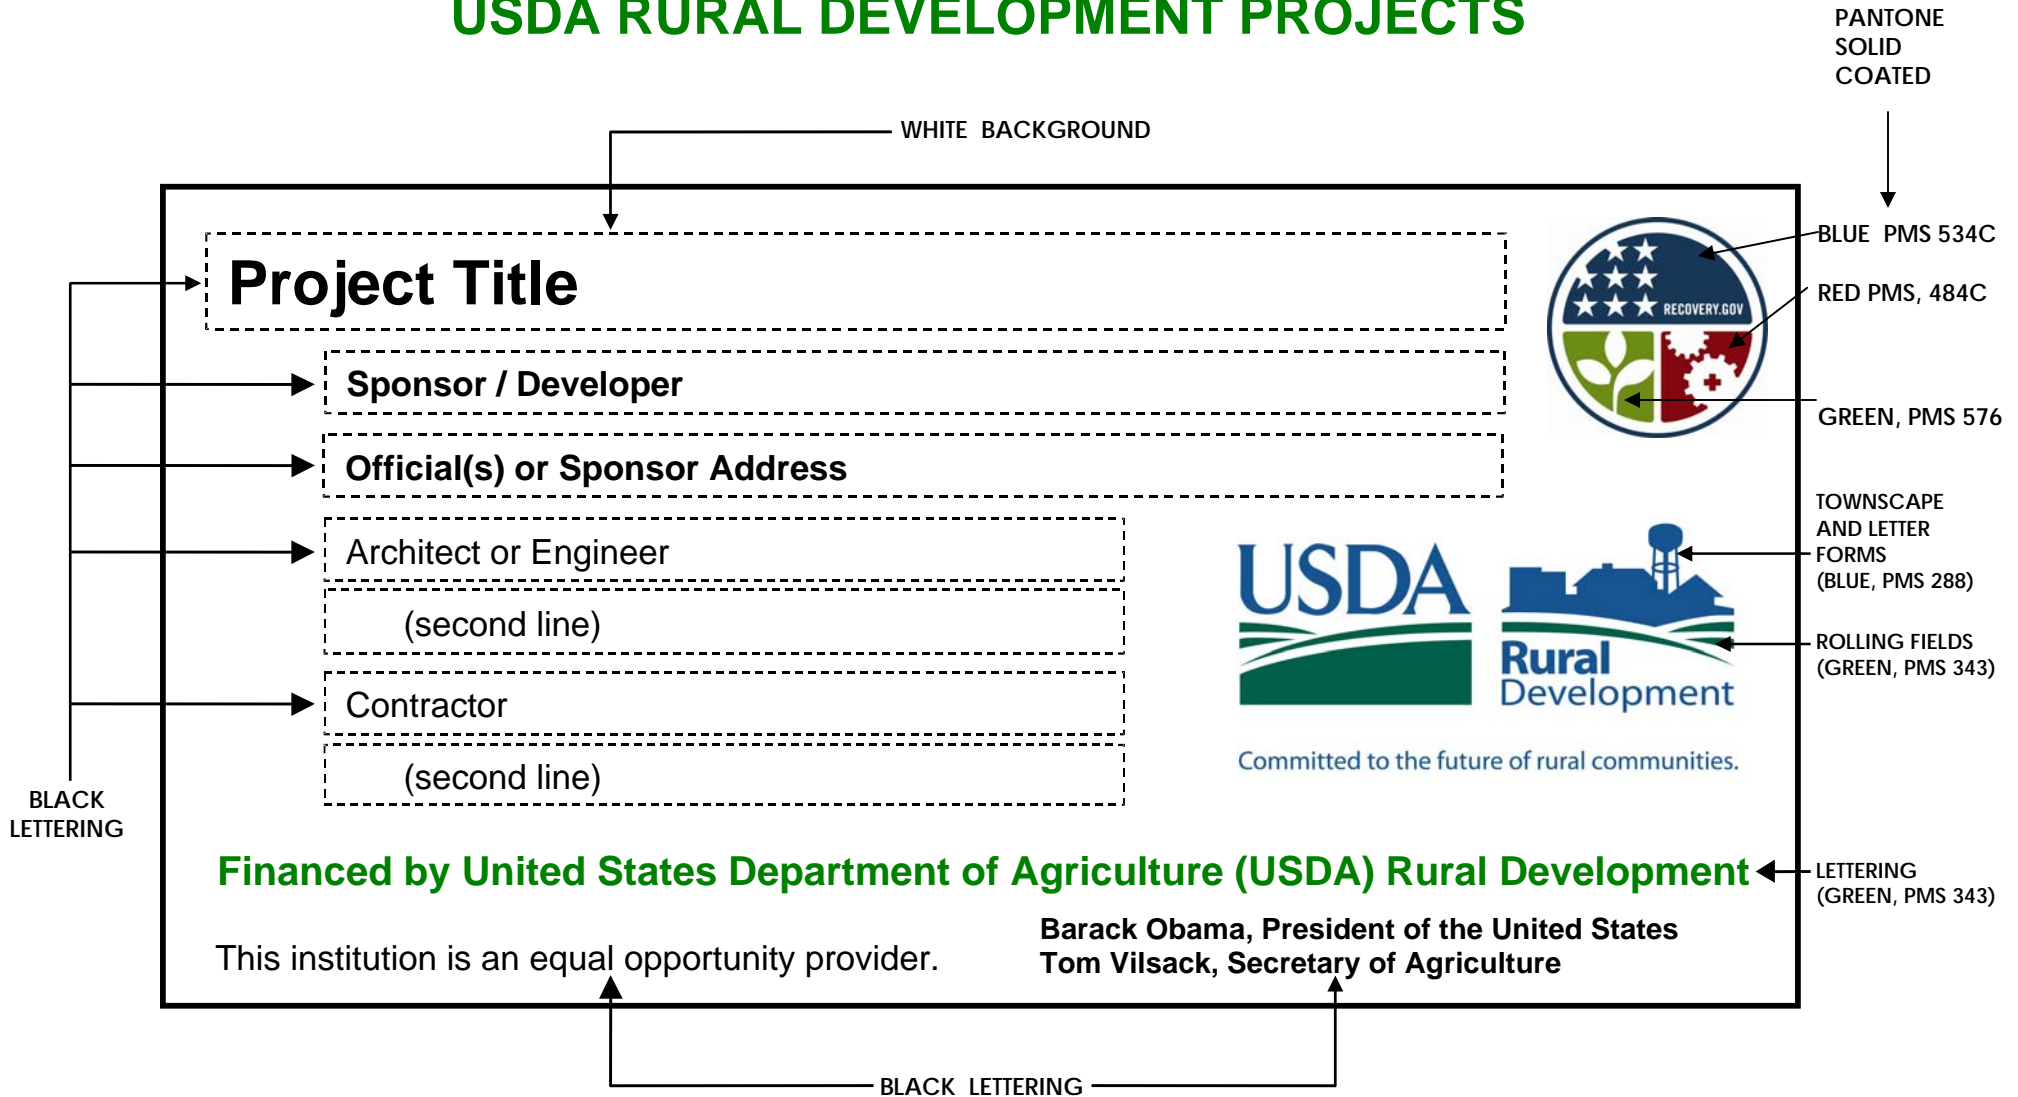

SIGN DIMENSIONS: 1200 mm x 2400 mm x 19 mm (approx. 4' x 8' x 3/4")
PLYWOOD PANEL (APA RATED A-B GRADE-EXTERIOR)